




Plan 1. etg
1 : 100

A105				
REV	DATO	BESKRIVELSE	SL N	KNTR
FASE : Project Status				

BRA				
Prosjekt nr.: 2184		Dato: 12.10.20	Målestokk: 1 : 100	Teikna av: OJO
Filarkiv: F:\PROSJEKTER\2278 Alda\Byggesak\8 Teikninger\Skisser\Rev 2\Hus C\Funkis.rvt		Kontroll: Checker		
Teiknings nr.: A105				Rev.: -

20/10/18 12:43:43

FASE : Project Status

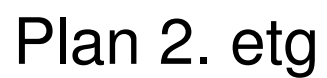

1 : 100




Plan 2

Filarkiv: F:\PROSJEKTER\2278 Alda Byggesak\8 Teikningar Skisser\Rev 2\Hus C Funkis.rvt

Teiknings nr.:
A107

Rev.

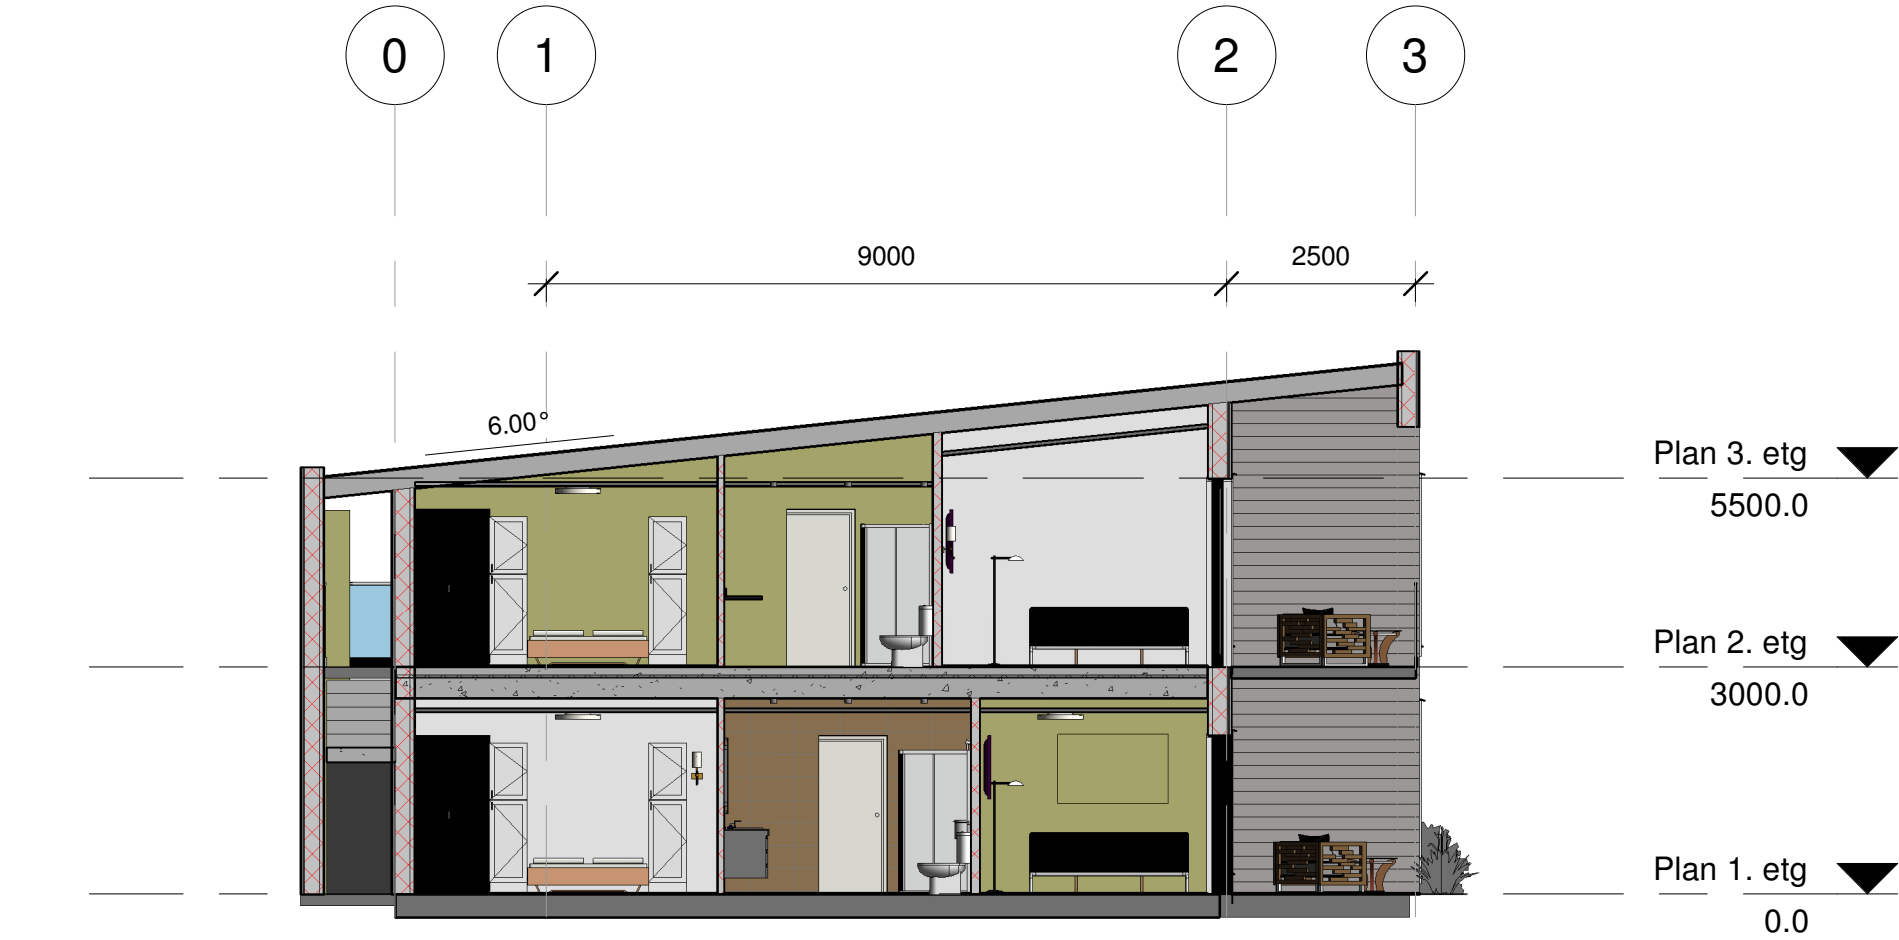

1 Section 2
1 : 100

A112				
REV	DATO	BESKRIVELSE	Sl. N	KNTR
FASE : Project Status				

GNR:

BNR:

Snitt

Prosjekt nr.:	Dato:	Målestokk:	Teikna av:	Kontroll:
2184	12.10.20	1 : 100	Author	Checker
Filarkiv: F:\PROSJEKTER\2278 Alda\Byggesak\8 Teikninger\Skisser\Rev 2\Hus C\Funkis.rvt				
Teiknings nr.:				Rev.
A112				-

20/10/18 12:43:48